



4/14/2007



Scale:

Scale in Feet

0 50 100



Legend:

— Potential ROW Line  
- - - Potential Construction Easement

— GIS Property Boundaries  
— ROW/Deer Fence  
— Sidewalk

— Concrete Barrier  
— Retaining Wall  
— Raised Median

— Historic Properties and Buildings  
- - - Adverse Effect Historic Properties and Buildings  
— Relocations


— Potential Relocations  
— Historic Canals and Ditches  
— Waters of the U.S.

— Cut Line  
- - - Fill Line

Figure A-32

Proposed Action



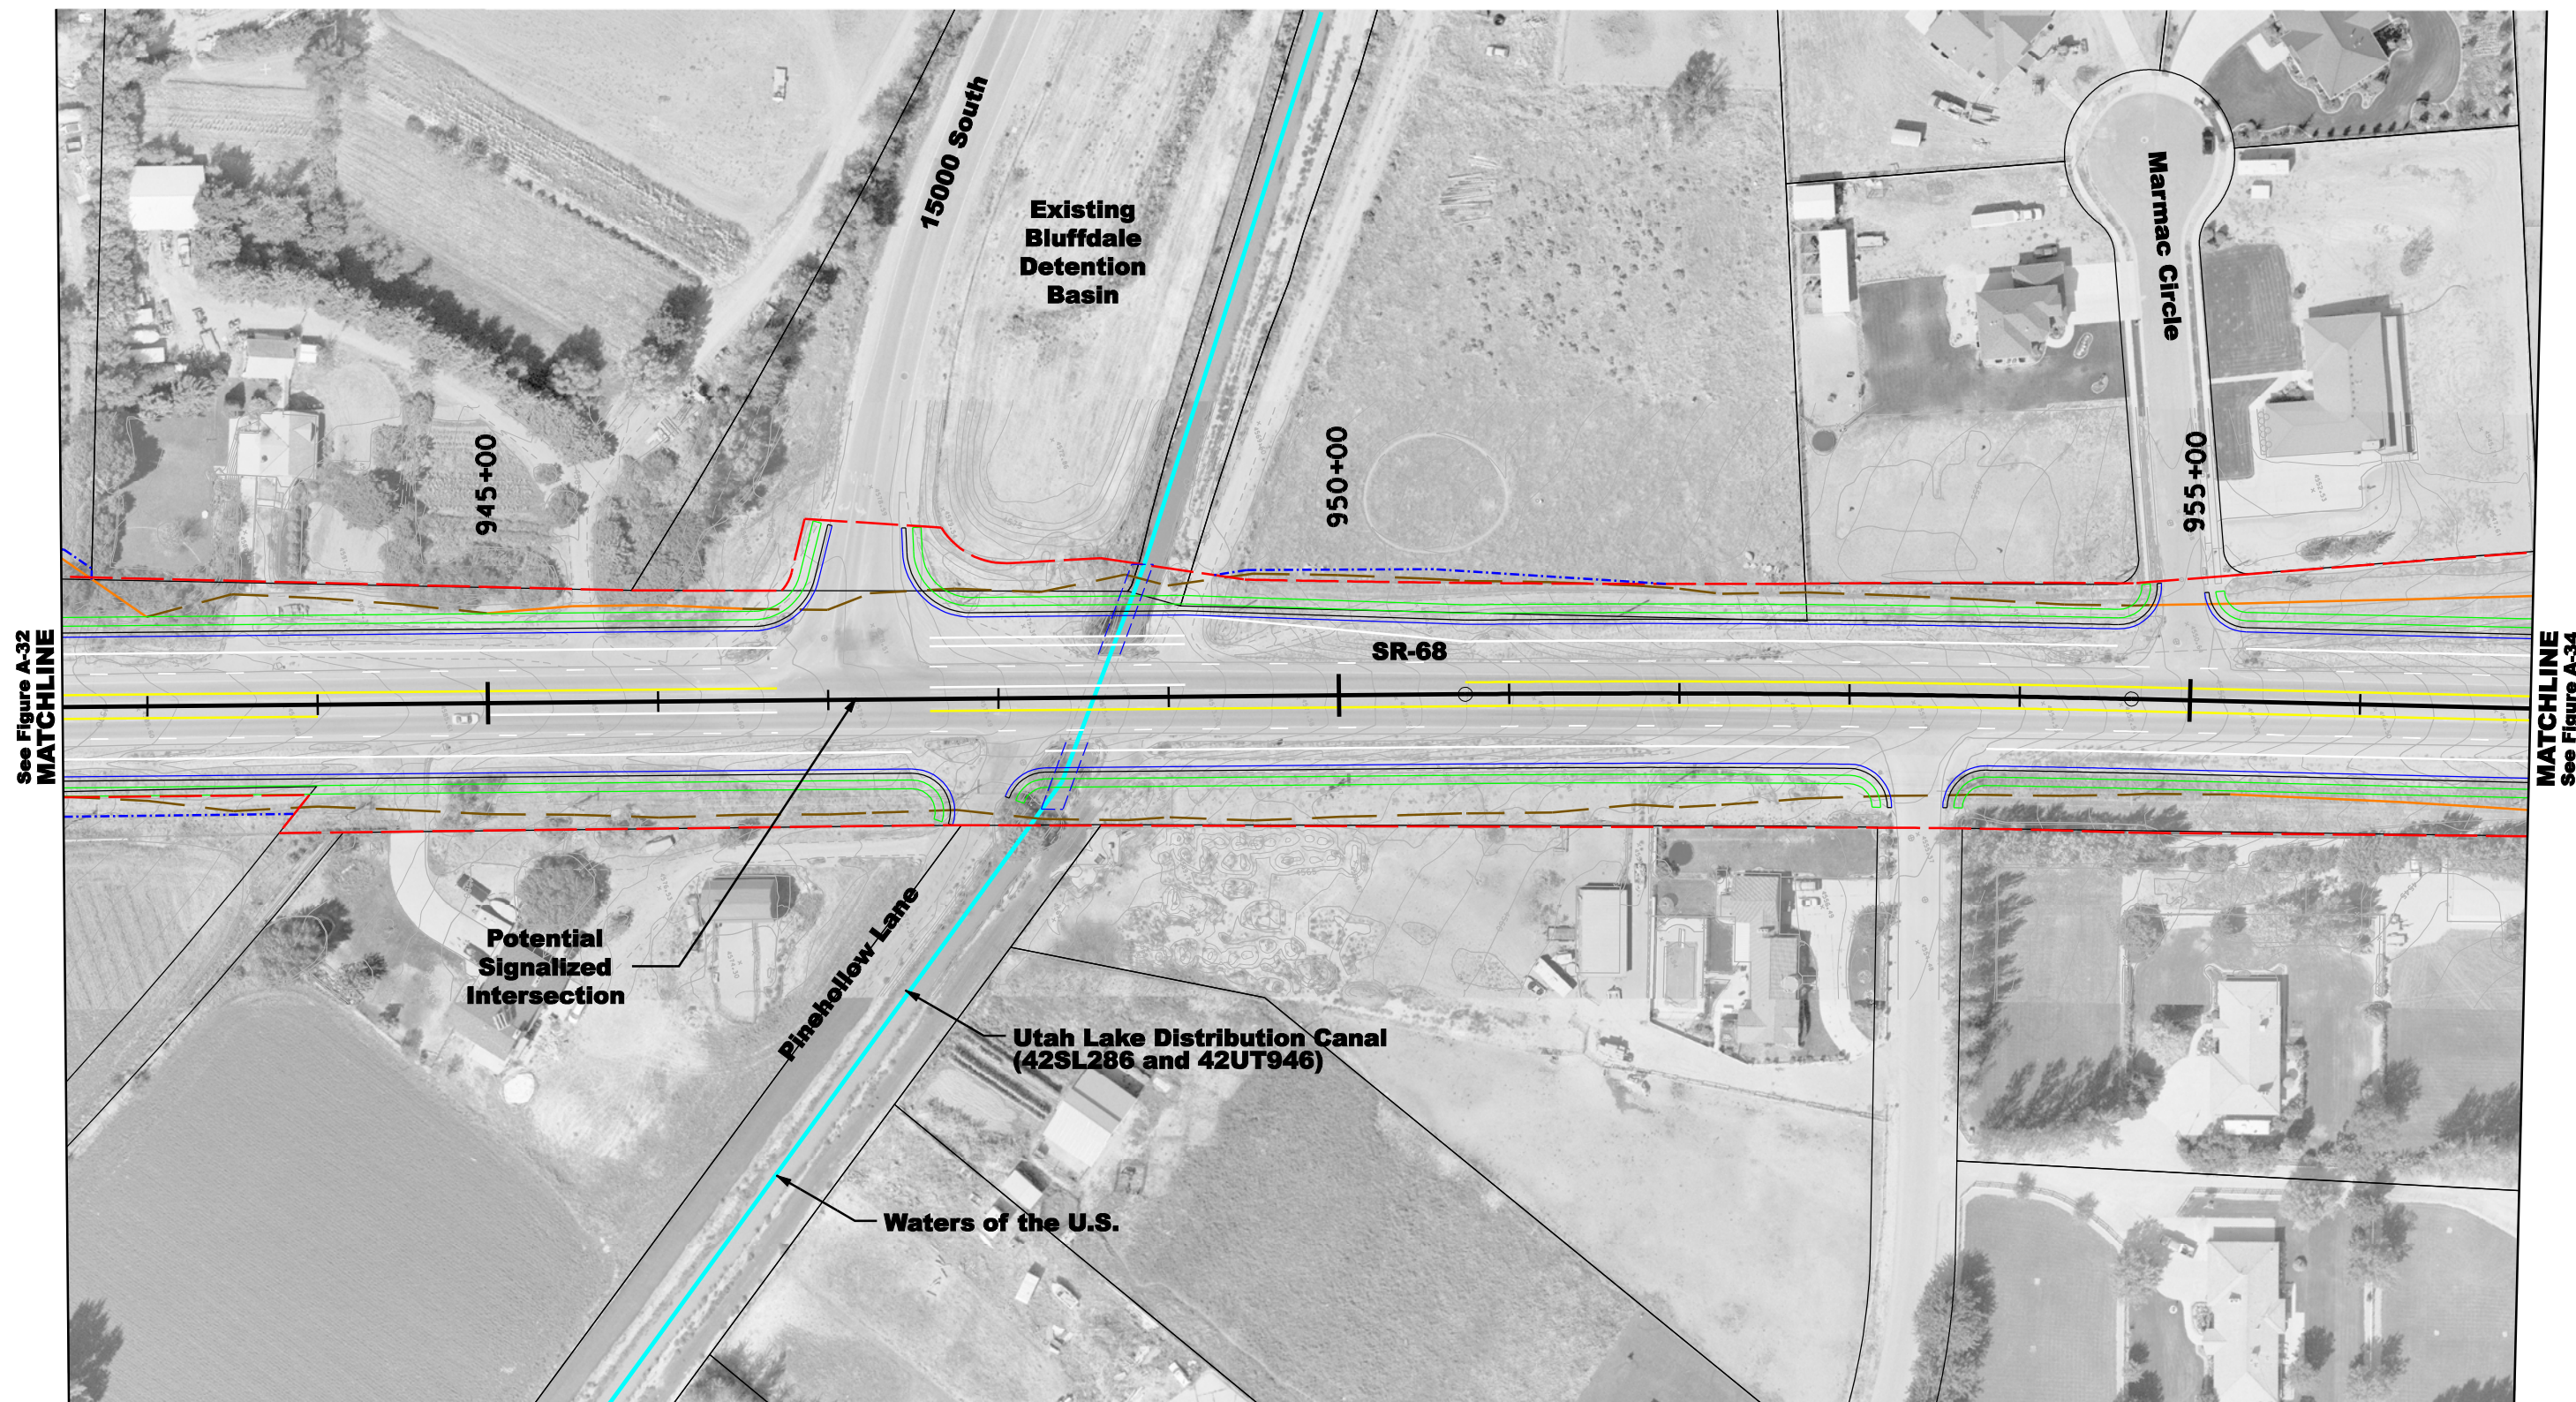

See Figure A-32  
MATCHLINE

MATCHLINE  
See Figure A-34

4/14/2007


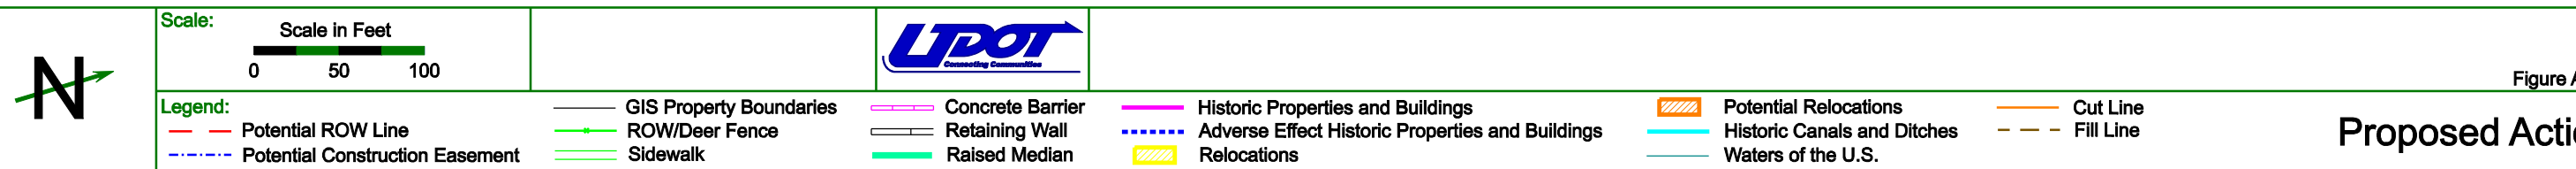


Figure A-33

Proposed Action



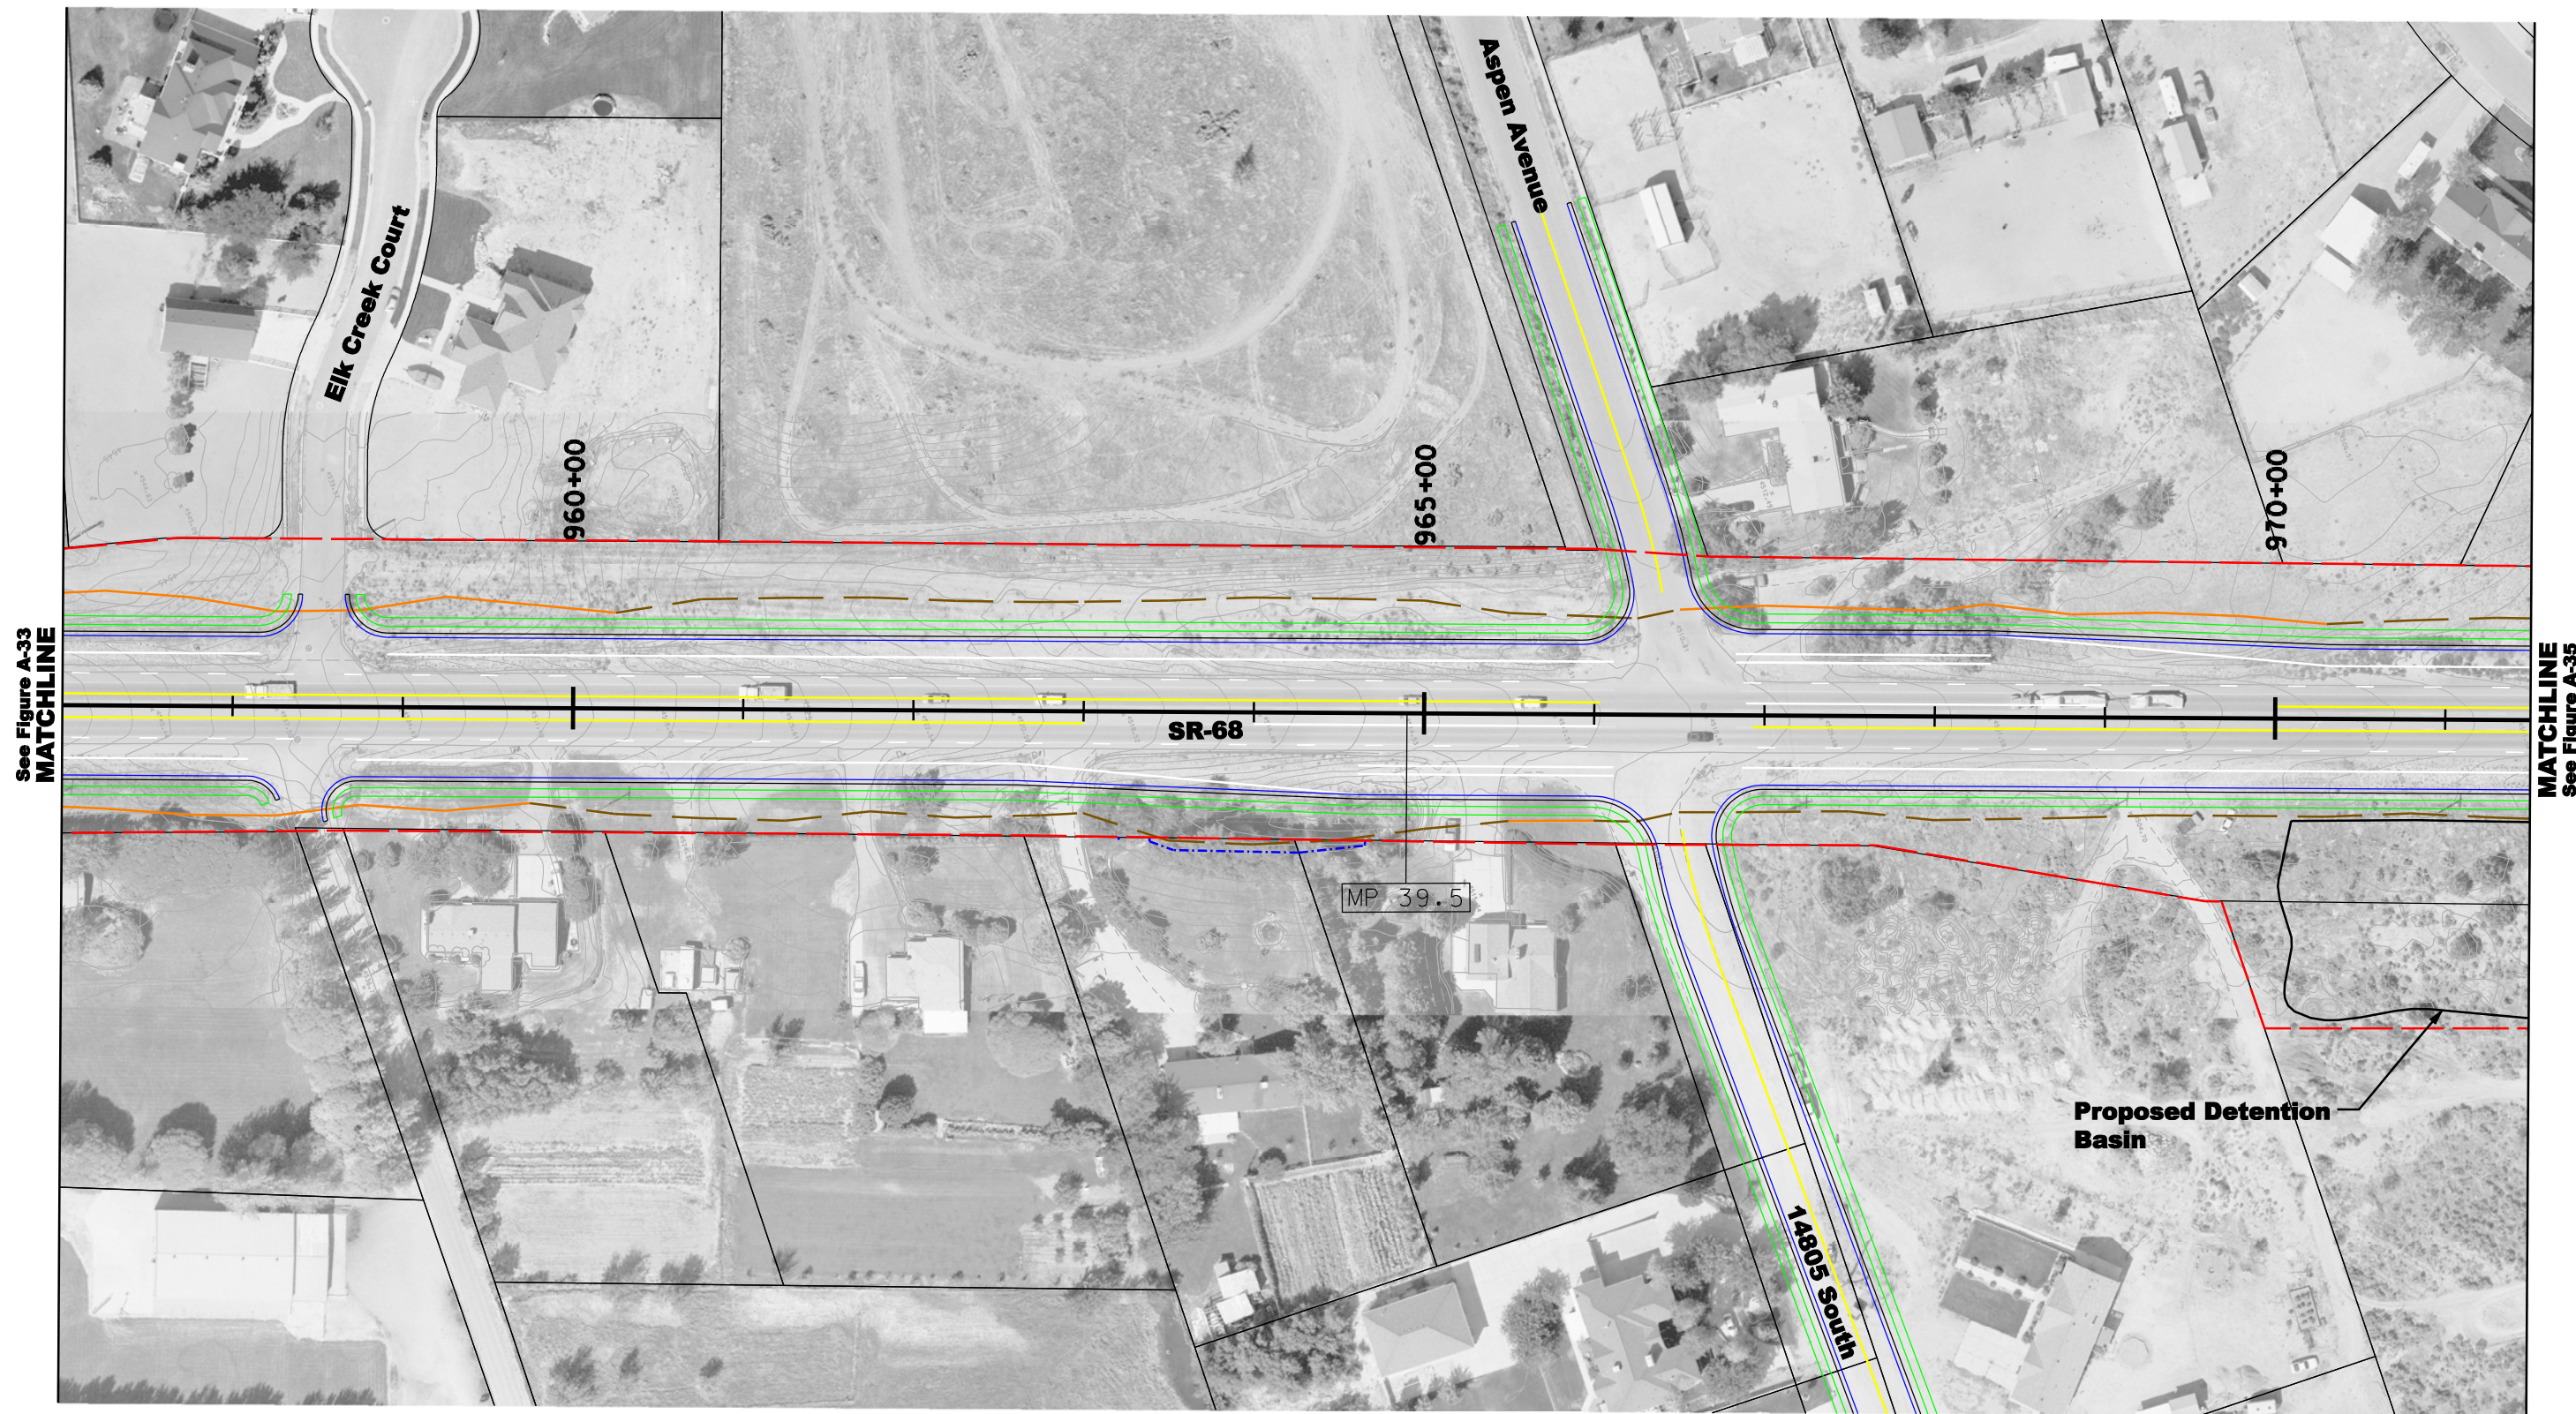

See Figure A-33  
MATCHLINE

MATCHLINE  
See Figure A-35



Scale:

Scale in Feet  
0 50 100



Legend:

- |   |   |   |  |  |   |
|---|---|---|--|--|---|
| <ul style="list-style-type: none"> <li>Potential ROW Line</li> <li>Potential Construction Easement</li> </ul> | <ul style="list-style-type: none"> <li>GIS Property Boundaries</li> <li>ROW/Deer Fence</li> <li>Sidewalk</li> </ul> | <ul style="list-style-type: none"> <li>Concrete Barrier</li> <li>Retaining Wall</li> <li>Raised Median</li> </ul> | <ul style="list-style-type: none"> <li>Historic Properties and Buildings</li> <li>Adverse Effect Historic Properties and Buildings</li> <li>Relocations</li> </ul> | <ul style="list-style-type: none"> <li>Potential Relocations</li> <li>Historic Canals and Ditches</li> <li>Waters of the U.S.</li> </ul> | <ul style="list-style-type: none"> <li>Cut Line</li> <li>Fill Line</li> </ul> |
|---|---|---|--|--|---|


Figure A-34

Proposed Action



See Figure A-34  
MATCHLINE

MATCHLINE  
See Figure A-36

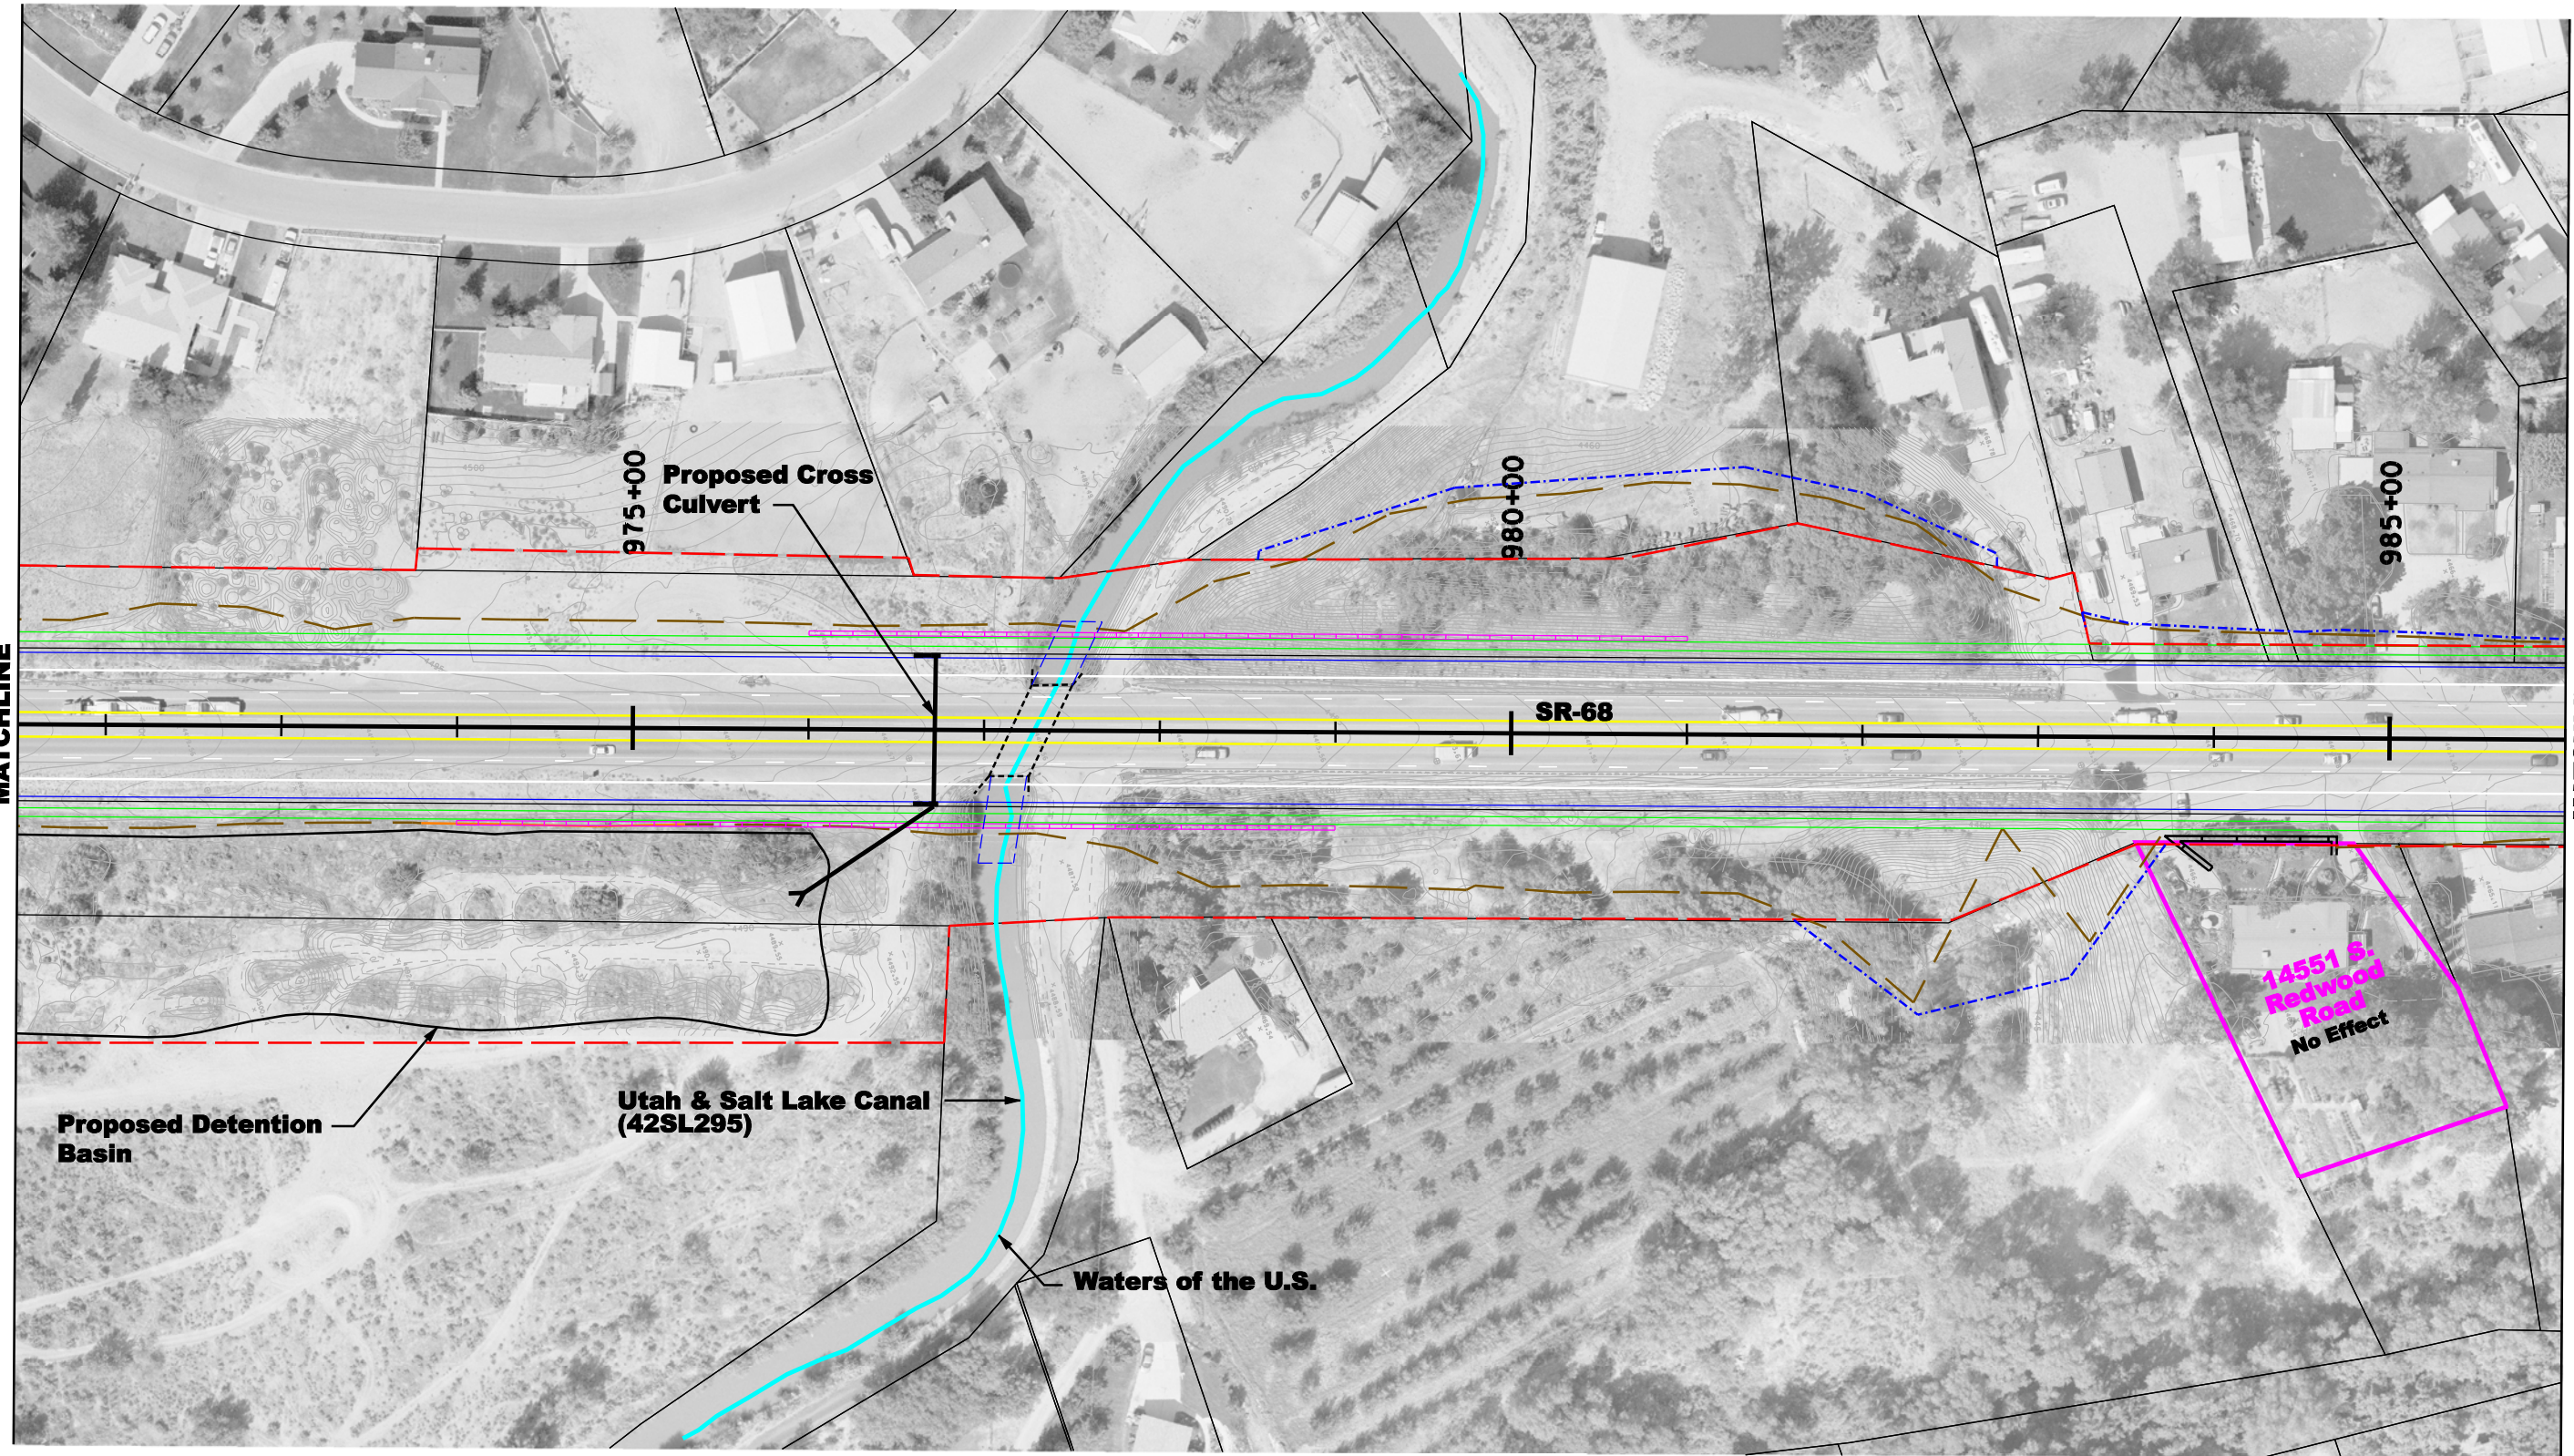

4/11/2007



Scale:

Scale in Feet



Legend:

- Potential ROW Line
- - - Potential Construction Easement

- GIS Property Boundaries
- ROW/Deer Fence
- Sidewalk

- Concrete Barrier
- Retaining Wall
- Raised Median

- Historic Properties and Buildings
- - - Adverse Effect Historic Properties and Buildings
- Relocations

- Potential Relocations
- Historic Canals and Ditches
- Waters of the U.S.

- Cut Line
- - - Fill Line

Figure A-35

Proposed Action